


Unit Type Legend

- 1 BED
- 2 BED
- Laundry
- STUDIO
- WALKWAY/CIRCULATION



09\_L02 2nd Floor

SCALE 1 : 100

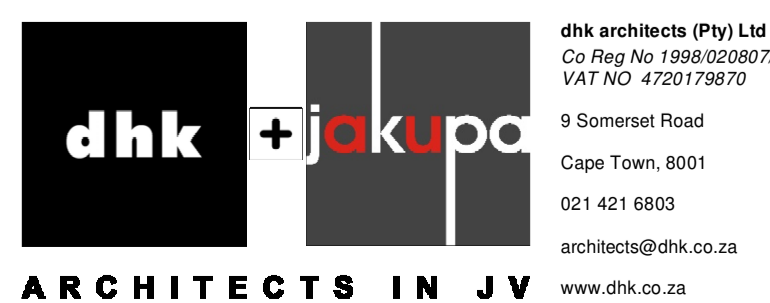

**Jakupa Architects (Pty) Ltd**  
Co Reg No 1998/020807/07  
VAT NO 4220173870  
99 Butekant Street  
Cape Town, 8001  
021 421 6803  
architects@dhk.co.za  
www.dhk.co.za

**dhk architects (Pty) Ltd**  
Co Reg No 1998/020807/07  
VAT NO 4220173870  
9 Somersel Road  
Cape Town, 8001  
021 421 6803  
architects@dhk.co.za  
www.dhk.co.za

rev	date	description	name
A	210525	Issued for Information	dhj
B	210604	1 Bed Unit changed to 2 bed	dhj
C	210811	Updated for information	dhj

project  
Conradie Park  
Phase 1a  
F03



client  
drawing  
Sectional Title - Floor Plans  
2nd Floor

Issued for	
INFORMATION	
210811	

CONR-DHJ-F03-L0-DR-AR-0109003

project number	drawing number	revision
19033_F03	01-09-003	C
12/03/19	1 : 100 @ A1	