


Unit Type Legend

- 1 BED
- 2 BED
- STUDIO
- WALKWAY/CIRCULATION

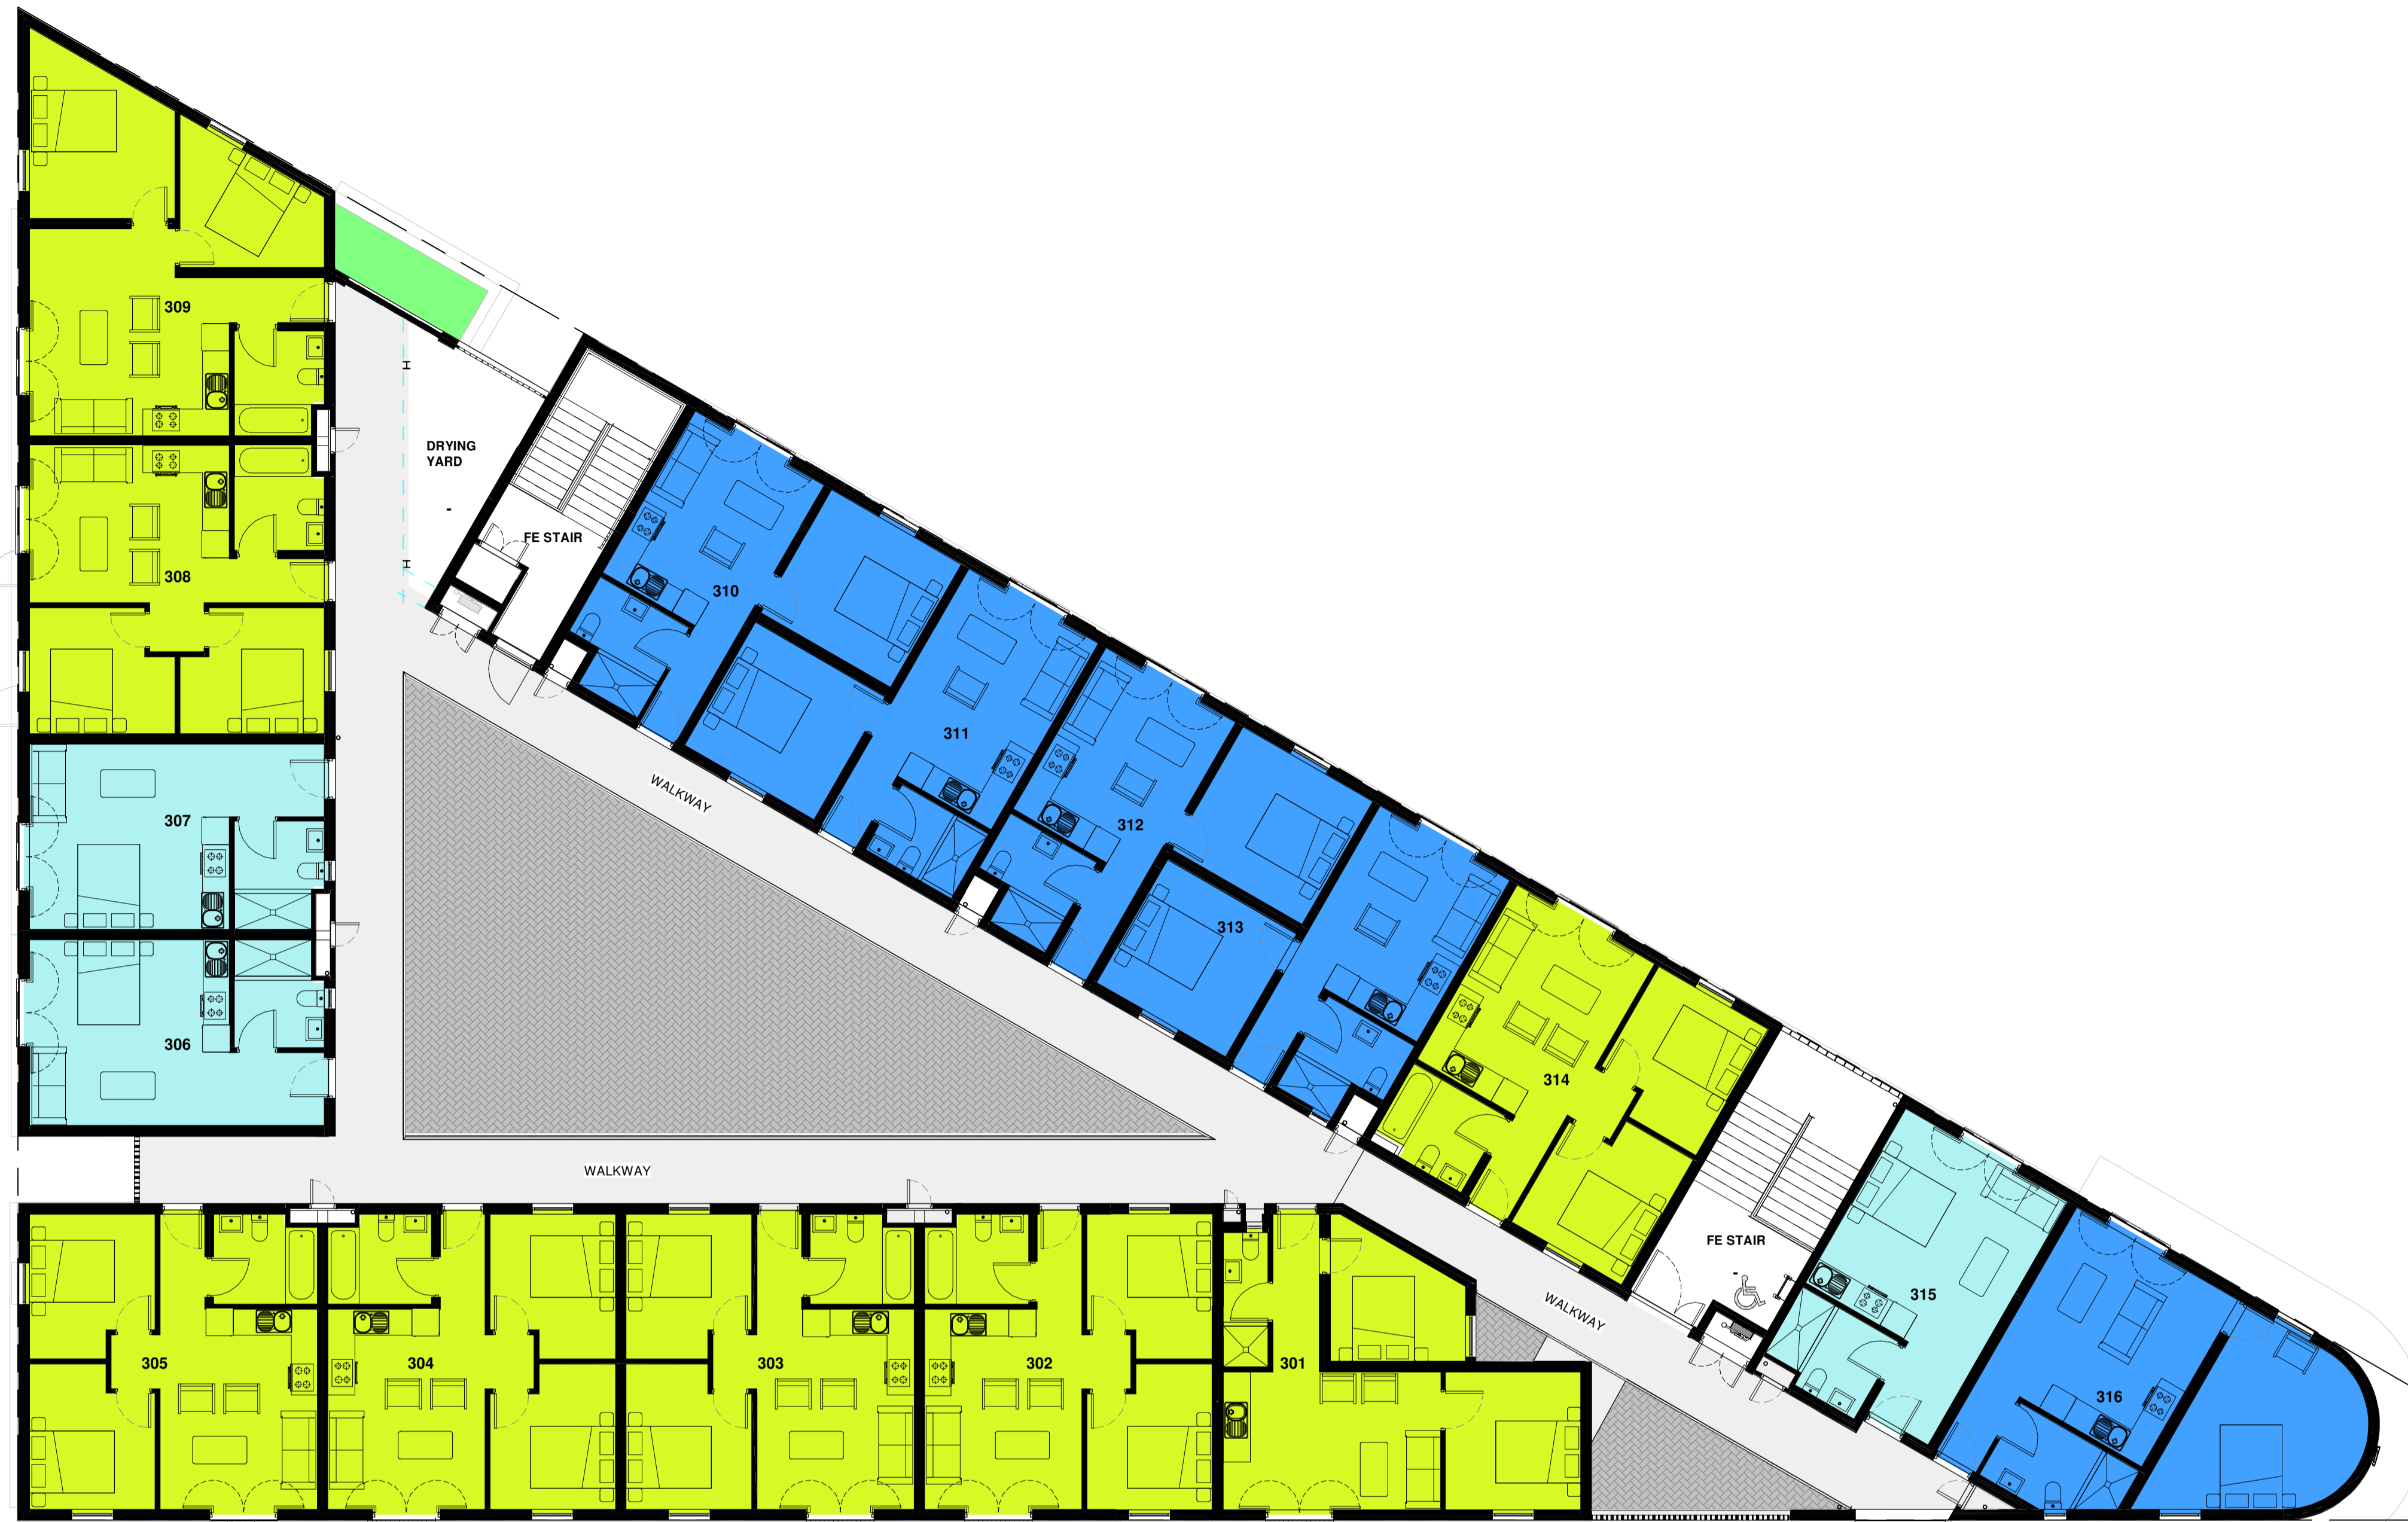

Third Floor Plan

SCALE 1 : 100

dhk + jakupa
 ARCHITECTS IN JV
 dhk architects (Pty) Ltd
 Co Reg No 1998/02087/07
 VAT NO 4720179870
 9 Somerset Road
 Cape Town, 8001
 021 421 6803
 architects@dhk.co.za
 www.dhk.co.za

Jakupa Architects (Pty) Ltd
 Co Reg No 2011/146132/07
 VAT NO 4520222268
 99 Butekant Street
 Cape Town, 8001
 021 462 1824
 info@jakupa.co.za
 www.jakupa.co.za

notes

- the design on this drawing is copyright and remains the property of dhk
- all work is to be carried out in accordance with the N.B.R. SANS 10400 and applicable authority regulations
- the scaling of this drawing for construction purposes is not permitted
- all dimensions and levels are to be confirmed on site prior to construction
- any discrepancies are to be reported to dhk immediately
- dhk accepts no responsibility for errors resulting from misinterpretation of this drawing

rev	date	description	name
A	210517	Issued for Information	dhj
B	210527	Updated unit qty	dhj
C	210604	1 Bed Unit changed to 2 bed	dhj
D	210811	Updated for information	dhj

project
 Conradie Park
 Phase 1a
 F03



client
 drawing
 Sectional Title - Floor Plans
 3rd Floor

Issued for	
INFORMATION	
210811	

CONR-DHJ-F03-L0-DR-AR-0109004

project number	drawing number	revision
19033_F03	01-09-004	D
12/03/19	1 : 100 @ A1	