


Unit Type Legend

- 1 BED
- 2 BED
- METER RM
- PLANT
- REFUSE
- STUDIO
- Terrace
- WALKWAY/CIRCULATION

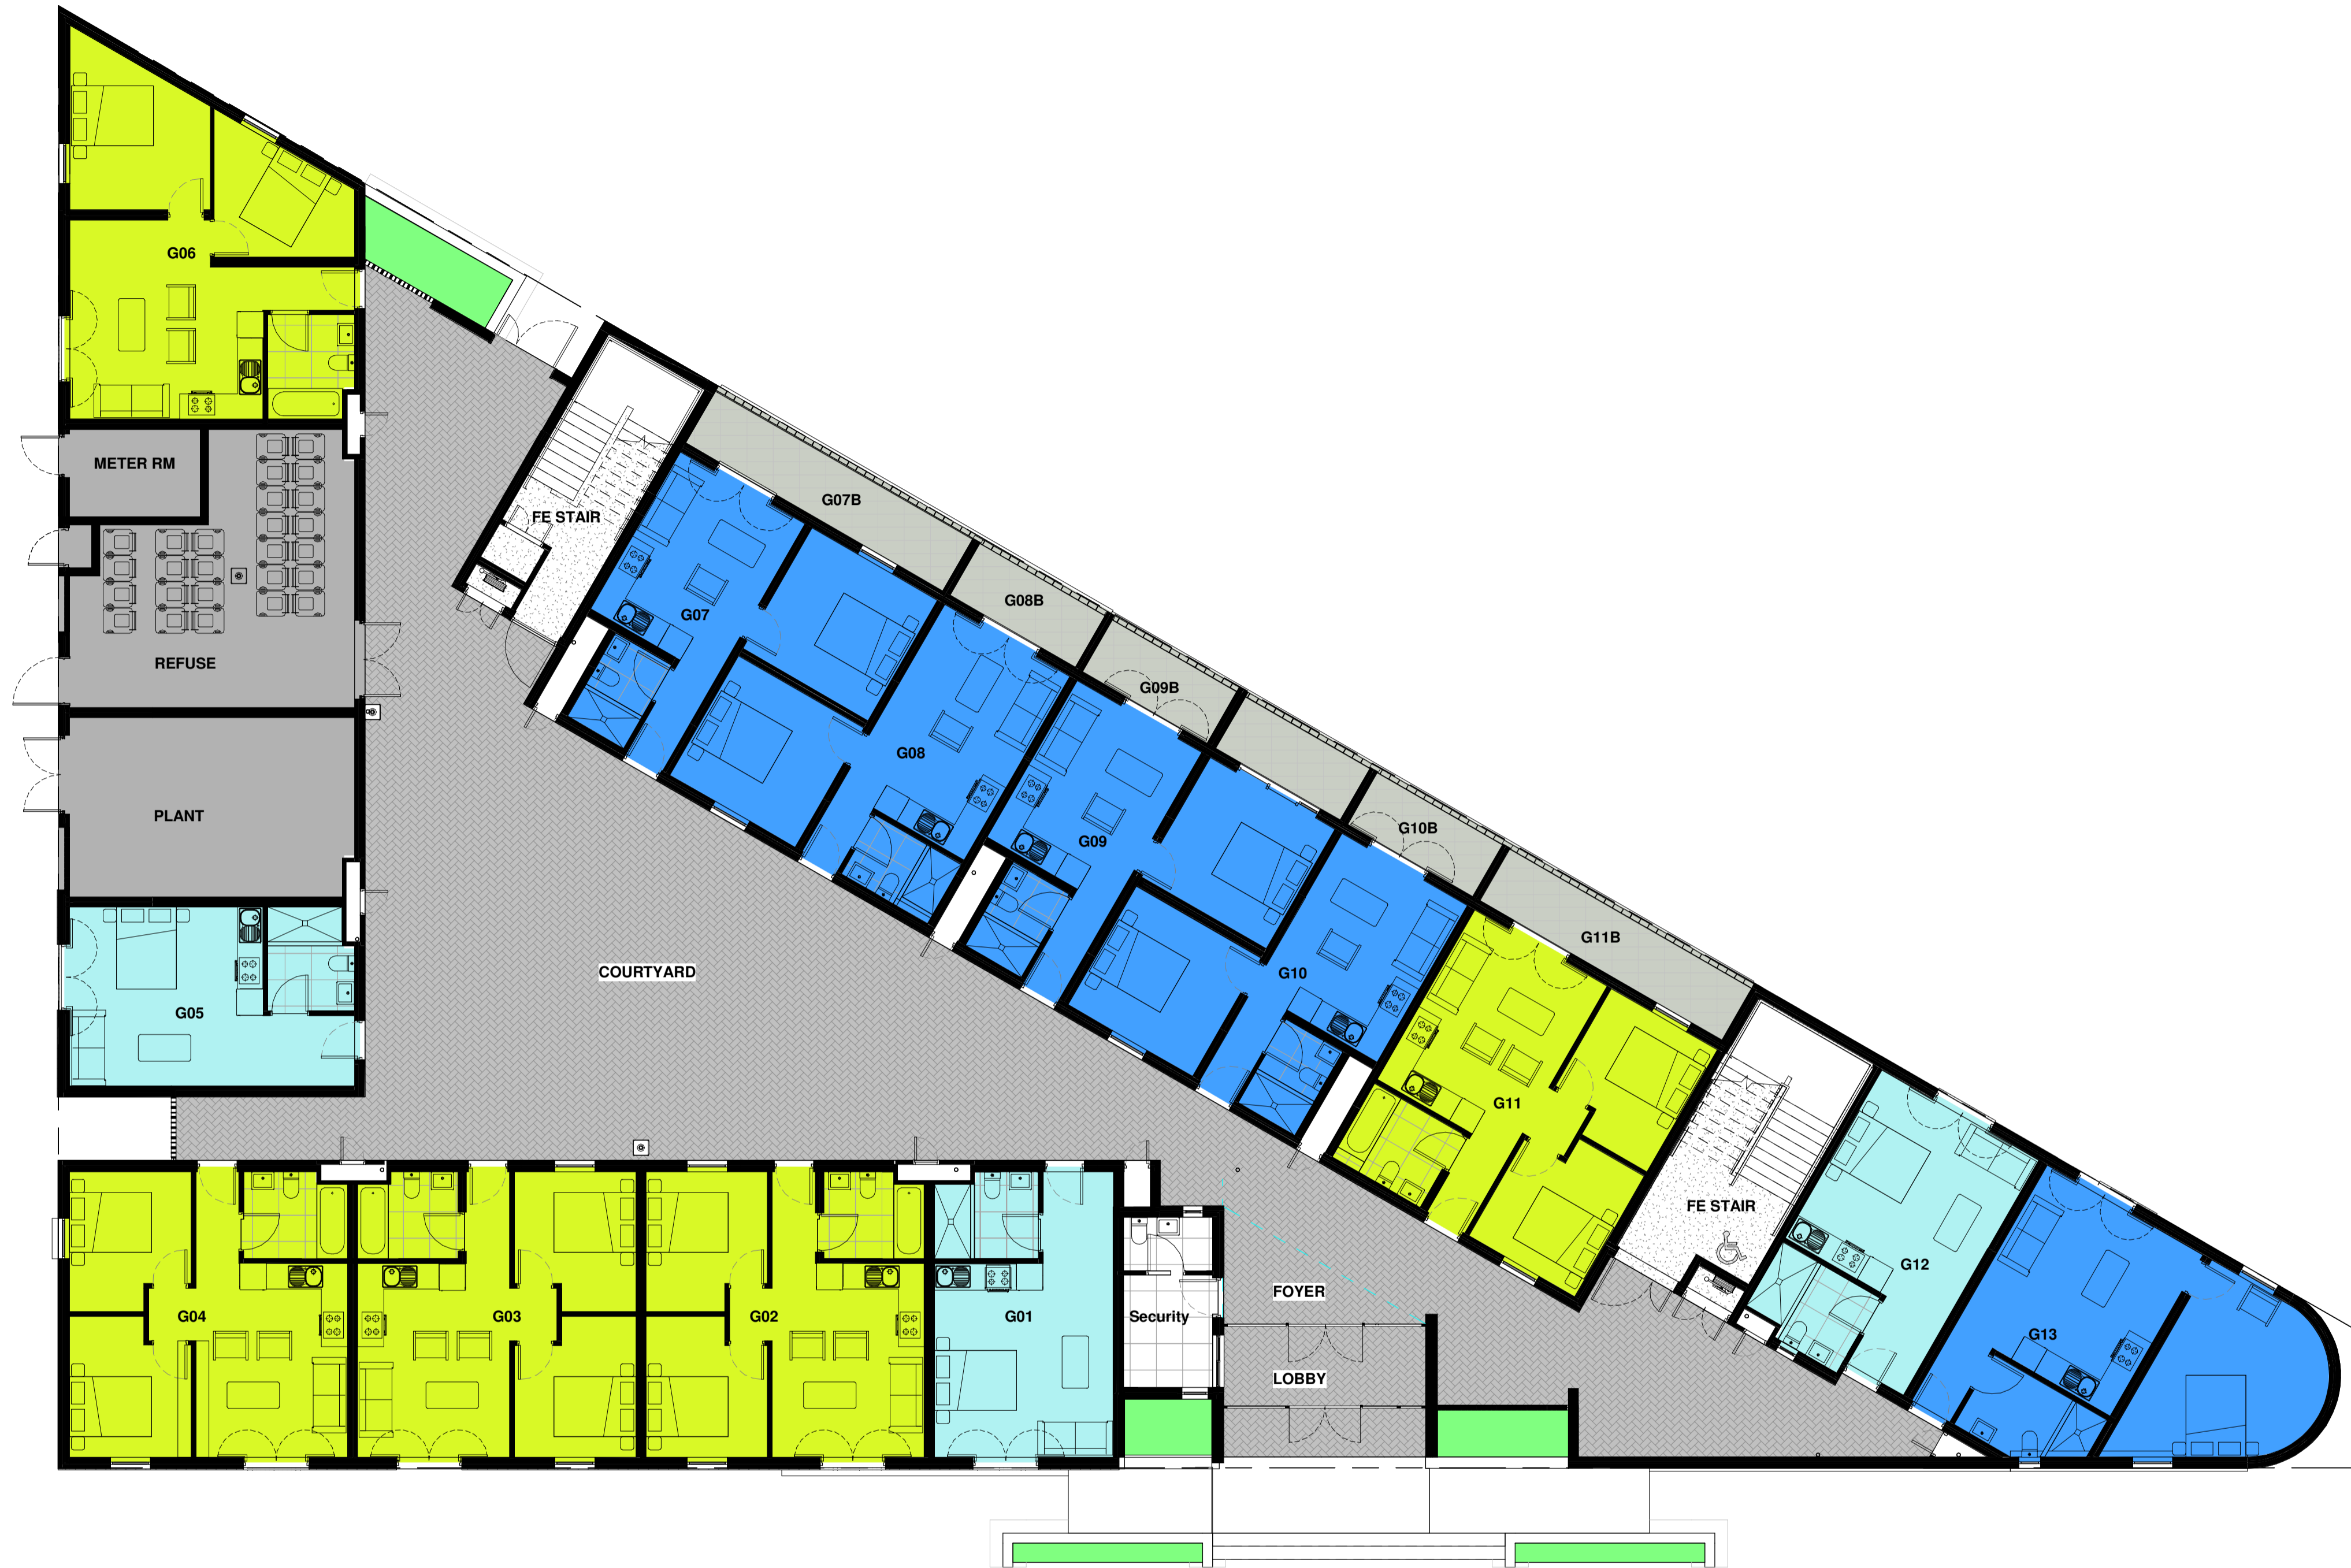

09\_L00 Ground Floor

SCALE 1 : 100

Issued for  
**INFORMATION**  
210811

CONR-DHJ-F03-L0-DR-AR-0109001

**dhk + jakupa**  
ARCHITECTS IN JV

dhk architects (Pty) Ltd  
Co Reg No 1998/020807/07  
VAT NO 4720173870  
9 Somerset Road  
Cape Town, 8001  
021 421 6803  
architects@dhk.co.za  
www.dhk.co.za

Jakupa Architects (Pty) Ltd  
Co Reg No 2011/1146132/07  
VAT NO 4520222268  
99 Butekant Street  
Cape Town, 8001  
021 462 1824  
info@jakupa.co.za  
www.jakupa.co.za

notes

- the design on this drawing is copyright and remains the property of dhk
- all work is to be carried out in accordance with the N.B.R. SANS 10400 and applicable authority regulations
- the scaling of this drawing for construction purposes is not permitted
- all dimensions and levels are to be confirmed on site prior to construction
- any discrepancies are to be reported to dhk immediately
- dhk accepts no responsibility for errors resulting from misinterpretation of this drawing

rev	date	description	name
A	210517	Issued for Information	dhj
B	210811	Updated for information	dhj

project  
Conradie Park  
Phase 1a  
F03



client  
drawing  
Sectional Title - Floor Plans  
Ground Floor

project number	drawing number	revision
19033_F03	01-09-001	B
12/03/19	1 : 100 @ A1	