


*** Note:**

All furniture shown is indicative for space planning.
Please refer to Standard Schedule of Finishes for list of included finishes & elements.

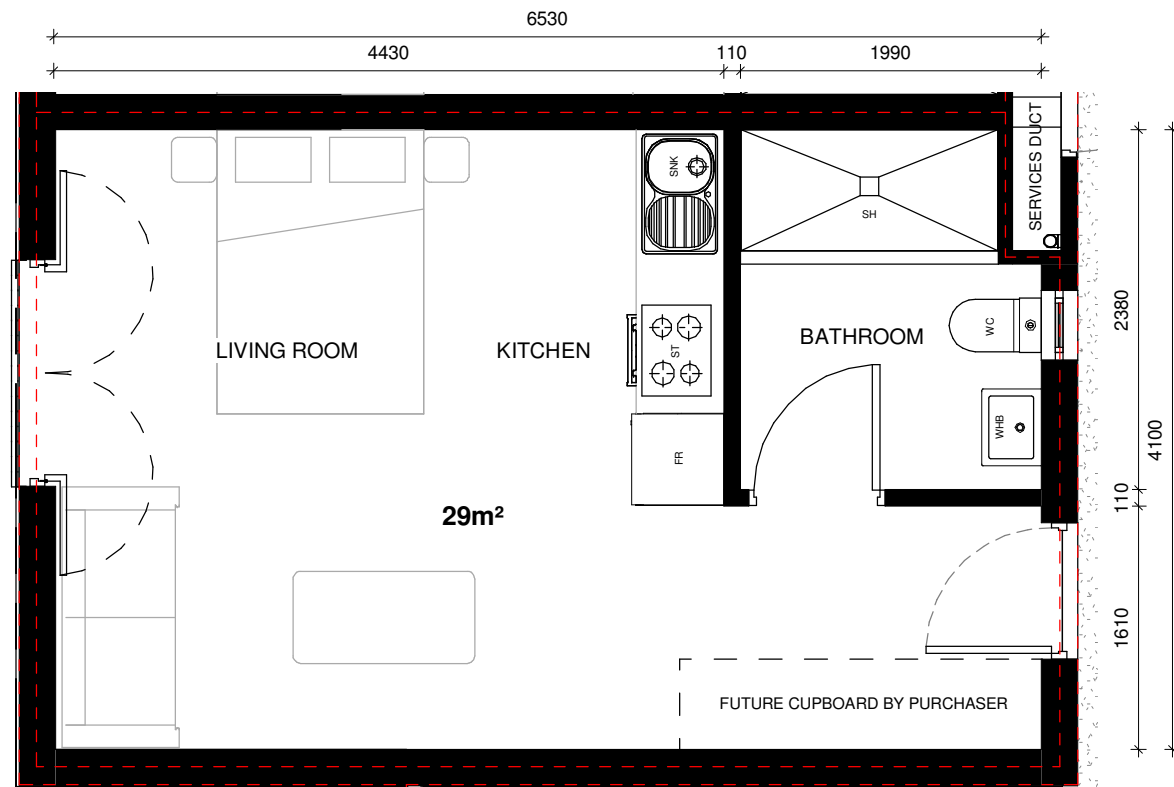

| | |
|-----------------|--|
| Unit No: | |
| Section No: | |
| Parking Bay No: | |
| Unit Area: | |
| Balcony Areas: | |
| Total Area: | |
| Signature: | |

Unit Type-ST.W.GF.UL.

| Number | CODE - Unit Specific |
|--------|----------------------|
| 106 | STU.W |
| 206 | STU.W |
| 306 | STU.W |
| G05 | STU.W |

4

notes
 • the design on this drawing is copyright and remains the property of dhk
 • all work is to be carried out in accordance with the N.B.R. SANS 10400 and applicable authority regulations
 • the scaling of this drawing for construction purposes is not permitted
 • all dimensions and levels are to be confirmed on site prior to construction
 • any discrepancies are to be reported to dhk immediately
 • dhk accepts no responsibility for errors resulting from misinterpretation of this drawing

revisions
 rev- date description name
 A 210525 Issued for Information dhj
 B 210811 Updated for information dhj

issued for

INFORMATION

210811

CONR-DHJ-F03-XX-DR-AR-0109100



ARCHITECTS IN JV

dhk architects (Pty) Ltd **Jakupa Architects (Pty) Ltd**
 Co Reg No 1998/020807/07 Co Reg No 2011/146132/07
 VAT NO 4720179870 VAT NO 452022268

9 Somerset Road 99 Buitenkant Street
 Cape Town, 8001 Cape Town, 8001
 021 421 6803 021 462 1824
 architects@dhk.co.za info@jakupa.co.za
 www.dhk.co.za www.jakupa.co.za

project
 Conradie Park
 Phase 1a
 F03
 client
 CONCOR

drawing
 F03
 Unit Plans - Sectional Area
 STU.W.GF.UL.STD.

project number drawing number revision
 19033_F03 | 01-09-100 | B
 first issue scale
 20191129 | As indicated @ A3

C:\Users\alastair\Documents\CONR-DHJ-F03-XX-M3-AR-0001_aLASTAIR8VEB8rvt

STU.W.GF.UL.STD

SCALE 1 : 50