

**\* Note:**

All furniture shown is indicative for space planning.  
Please refer to Standard Schedule of Finishes for list of included finishes & elements.

<b>Unit No:</b>	
<b>Section No:</b>	
<b>Parking Bay No:</b>	
<b>Unit Area:</b>	
<b>Balcony Areas:</b>	
<b>Total Area:</b>	
<b>Signature:</b>	

notes


- the design on this drawing is copyright and remains the property of dhk
- all work is to be carried out in accordance with the N.B.R. SANS 10400 and applicable authority regulations
- the scaling of this drawing for construction purposes is not permitted
- all dimensions and levels are to be confirmed on site prior to construction
- any discrepancies are to be reported to dhk immediately
- dhk accepts no responsibility for errors resulting from misinterpretation of this drawing

revisions

rev-	date	description	name
A	210526	Issued for Information	dhj

**Unit Type-STU.W.UL.R**

Number	CODE - Unit Specific
107	STU.W.UL.R
207	STU.W.UL.R
307	STU.W.UL.R
3	

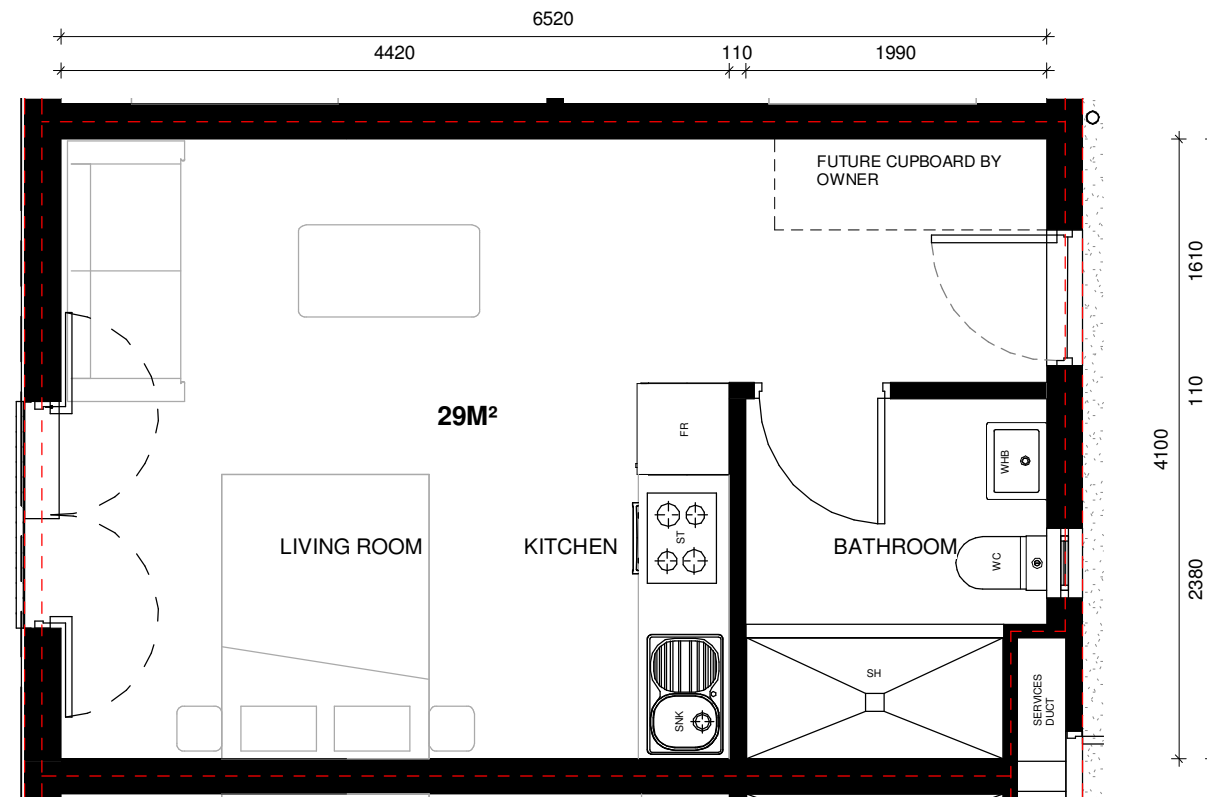

**STU.W.UL.R**


SCALE 1 : 50

issued for

**INFORMATION**

210526

CONR-DHJ-F03-XX-DR-AR-0109112

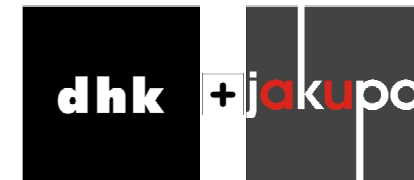

**ARCHITECTS IN JV**

<b>dhk architects (Pty) Ltd</b> Co Reg No 1998/020807/07 VAT NO 4720179870 9 Somerset Road Cape Town, 8001 021 421 6803 architects@dhk.co.za www.dhk.co.za	<b>Jakupa Architects (Pty) Ltd</b> Co Reg No 2011/146132/07 VAT NO 452022268 99 Buitenkant Street Cape Town, 8001 021 462 1824 info@jakupa.co.za www.jakupa.co.za
---	--

project  
Conradie Park  
Phase 1a  
F03  
client  
CONCOR

drawing  
F03  
Unit Plans - Sectional Area  
STU.W.UL.R

project number	drawing number	revision
19033_F03	01-09-112	A
first issue	scale	
05/25/21	As indicated @ A3	

C:\Users\alastair\Documents\CONR-DHJ-F03-XX-M3-AR-0001\_aLASTAIR8VEB8rvt