


**\* Note:**

**All furniture shown is indicative for space planning.  
Please refer to Standard Schedule of Finishes for list  
of included finishes & elements.**

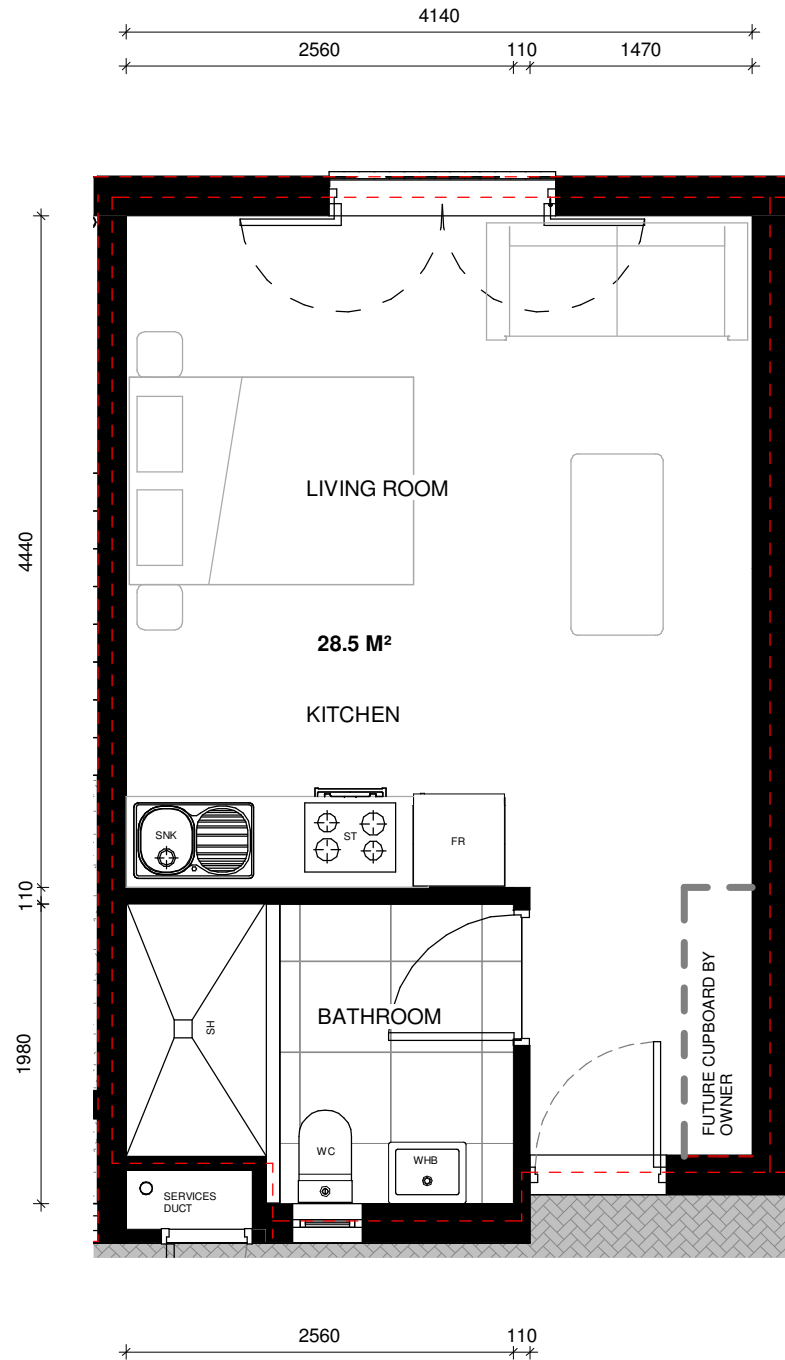

Unit No:	
Section No:	
Parking Bay No:	
Unit Area:	
Balcony Areas:	
Total Area:	
Signature:	

**Unit Type-STU.N.GF.UL.**

Number	CODE - Unit Specific
115	STU.N
215	STU.N
315	STU.N
G12	STU.N

4

notes

- the design on this drawing is copyright and remains the property of dhk
- all work is to be carried out in accordance with the N.B.R. SANS 10400 and applicable authority regulations
- the scaling of this drawing for construction purposes is not permitted
- all dimensions and levels are to be confirmed on site prior to construction
- any discrepancies are to be reported to dhk immediately
- dhk accepts no responsibility for errors resulting from misinterpretation of this drawing

revisions

rev-	date	description	name
A	210526	Issued for Information	dhj

issued for

# INFORMATION

210526

CONR-DHJ-F03-XX-DR-AR-0109105



**ARCHITECTS IN JV**

<p><b>dhk architects (Pty) Ltd</b> Co Reg No 1998/020807/07 VAT NO 4720179870</p> <p>9 Somerset Road Cape Town, 8001 021 421 6803 architects@dhk.co.za www.dhk.co.za</p>	<p><b>Jakupa Architects (Pty) Ltd</b> Co Reg No 2011/146132/07 VAT NO 452022268</p> <p>99 Buitenkant Street Cape Town, 8001 021 462 1824 info@jakupa.co.za www.jakupa.co.za</p>
--	---

project  
Conradie Park  
Phase 1a  
F03  
client  
CONCOR

drawing  
F03  
Unit Plans - Sectional Area  
STU.N.GF.UL

project number	drawing number	revision
19033_F03	01-09-105	A
first issue	scale	
05/21/21	As indicated @ A3	

# STU.N.GF.UL

SCALE 1 : 50

C:\Users\alastair\Documents\CONR-DHJ-F03-XX-M3-AR-0001\_aLASTAIR8VEB8rvt