

*** Note:**

All furniture shown is indicative for space planning.
Please refer to Standard Schedule of Finishes for list of included finishes & elements.


| | |
|-----------------|--|
| Unit No: | |
| Section No: | |
| Parking Bay No: | |
| Unit Area: | |
| Balcony Areas: | |
| Total Area: | |
| Signature: | |

notes

- the design on this drawing is copyright and remains the property of dhk
- all work is to be carried out in accordance with the N.B.R. SANS 10400 and applicable authority regulations
- the scaling of this drawing for construction purposes is not permitted
- all dimensions and levels are to be confirmed on site prior to construction
- any discrepancies are to be reported to dhk immediately
- dhk accepts no responsibility for errors resulting from misinterpretation of this drawing

revisions

| rev- | date | description | name |
|------|--------|---|------|
| A | 210520 | Layout updated for structure coordination | dhj |
| B | 210811 | Updated for information | dhj |

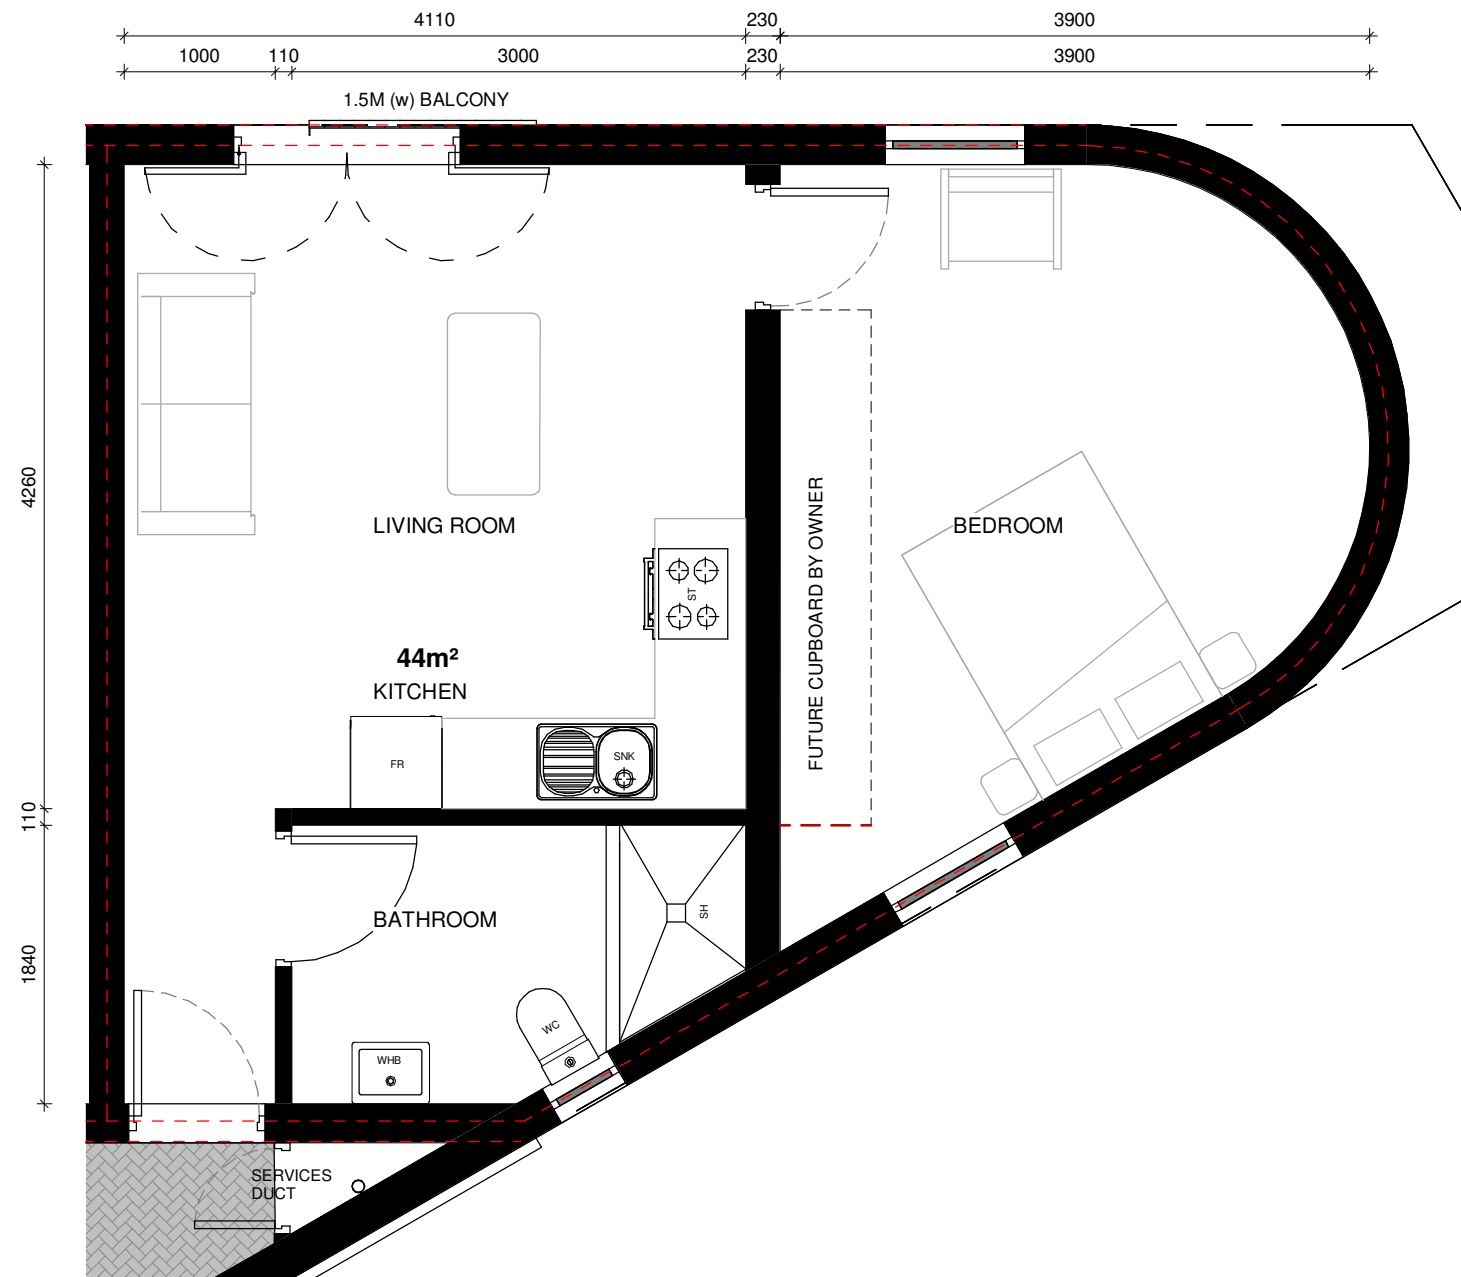

Unit Type-1B1B.E.CNR.


| Number | CODE - Unit Specific |
|--------|----------------------|
| 116 | 1B1B1.E.CNR. |
| 216 | 1B1B1.E.CNR. |
| 316 | 1B1B1.E.CNR. |
| G13 | 1B1B1.E.CNR. |
| 4 | |

issued for

INFORMATION

210811

CONR-DHJ-F03-XX-DR-AR-0109102

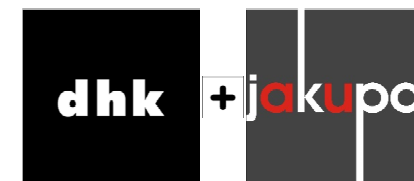

ARCHITECTS IN JV

| | |
|--|---|
| <p>dhk architects (Pty) Ltd Co Reg No 1998/020807/07 VAT NO 4720179870</p> <p>9 Somerset Road Cape Town, 8001 021 421 6803 architects@dhk.co.za www.dhk.co.za</p> | <p>Jakupa Architects (Pty) Ltd Co Reg No 2011/146132/07 VAT NO 452022268</p> <p>99 Buitenkant Street Cape Town, 8001 021 462 1824 info@jakupa.co.za www.jakupa.co.za</p> |
|--|---|

project
Conradie Park
Phase 1a
F03
client
CONCOR

drawing
F03
Unit Plans - Sectional Area
1B1B.E.CNR.

| | | |
|----------------|-------------------|----------|
| project number | drawing number | revision |
| 19033_F03 | 01-09-102 | B |
| first issue | scale | |
| 05/18/21 | As indicated @ A3 | |

1B1B.E.CNR.

SCALE 1 : 50

C:\Users\alastair\Documents\CONR-DHJ-F03-XX-DR-AR-0001_aLASTAIR8VEB8rvt