


*** Note:**

All furniture shown is indicative for space planning. Please refer to Standard Schedule of Finishes for list of included finishes & elements.

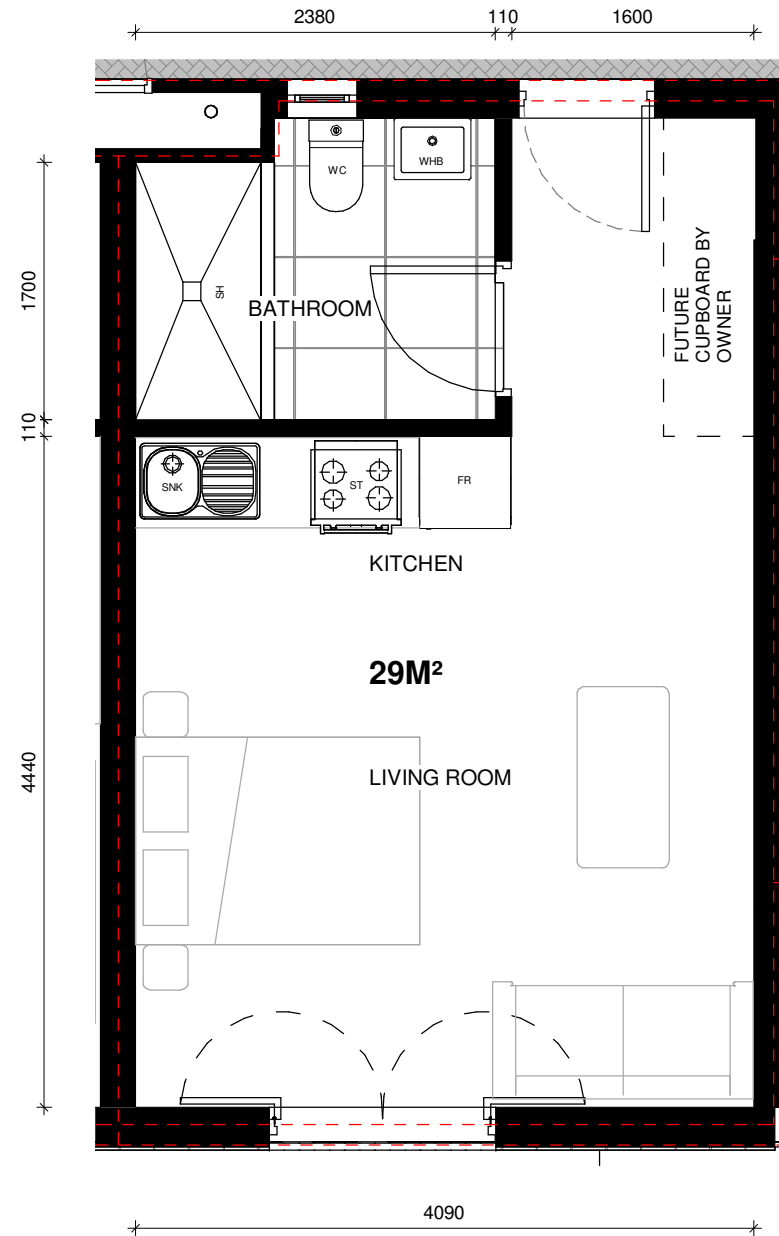

Unit No:	
Section No:	
Parking Bay No:	
Unit Area:	
Balcony Areas:	
Total Area:	
Signature:	

notes

- the design on this drawing is copyright and remains the property of dhk
- all work is to be carried out in accordance with the N.B.R. SANS 10400 and applicable authority regulations
- the scaling of this drawing for construction purposes is not permitted
- all dimensions and levels are to be confirmed on site prior to construction
- any discrepancies are to be reported to dhk immediately
- dhk accepts no responsibility for errors resulting from misinterpretation of this drawing

revisions

rev-	date	description	name
A	210526	Issued for Information	dhj
B	210610	Missing Text added	dhj

Unit Type-ST.S.GF.U.L

Number	CODE - Unit Specific
--------	----------------------

G01	STU.S
1	

issued for

INFORMATION

210610

CONR-DHJ-F03-L0-DR-AR-0109111



ARCHITECTS IN JV

<p>dhk architects (Pty) Ltd</p> <p>Co Reg No 1998/020807/07 VAT NO 4720179870</p> <p>9 Somerset Road Cape Town, 8001 021 421 6803 architects@dhk.co.za www.dhk.co.za</p>	<p>Jakupa Architects (Pty) Ltd</p> <p>Co Reg No 2011/146132/07 VAT NO 452022268</p> <p>99 Buitenkant Street Cape Town, 8001 021 462 1824 info@jakupa.co.za www.jakupa.co.za</p>
---	--

project

Conradie Park

Phase 1a

F03

client

CONCOR

drawing

F03

Unit Plans - Sectional Area

ST.U.GF

project number	drawing number	revision
19033_F03	01-09-111	B
first issue	scale	
05/25/21	As indicated @ A3	

STU.S.GF

SCALE 1 : 50