




09(005) Sixth Floor_Block B Fifth Level

SCALE 1 : 100

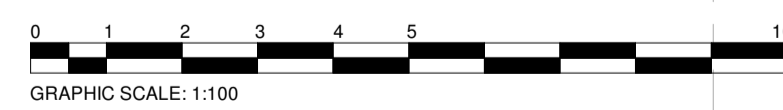

GRAPHIC SCALE: 1:100

- notes
- the design on this drawing is copyright and remains the property of dhk
 - all work is to be carried out in accordance with the N.B.R. SANS 10400 and applicable authority regulations
 - the scaling of this drawing for construction purposes is not permitted
 - all dimensions and levels are to be confirmed on site prior to construction
 - any discrepancies are to be reported to dhk immediately
 - dhk accepts no responsibility for errors resulting from misinterpretation of this drawing

revisions	name
rev -- date -- description	dhk
A 20211027 Issued for Information	dhk
B 20211125 Issued for Information	dhk
C 20211125 Revision for Information	dhk
D 20211201 Revised for Information	dhk

project
 Conradie Park
 Phase 1a
 MU01



drawing
 Sixth Floor_Block B Fifth Level

Issued for INFORMATION		
project number	drawing number	revision
19033_MU01	01-09-005	D
first issue	scale	
YYMMDD	1 : 100 @ A1	

CONR-DHU-MU01-L0-DR-AR-0109005

project number 19033_MU01
 drawing number 01-09-005
 revision D
 first issue
 YYMMDD
 scale 1 : 100 @ A1



dhk architects (Pty) Ltd
 Co Reg No 1998/02807/07
 VAT NO 4720172870
 9 Somerset Road
 Cape Town, 8001
 021 421 6803
 architects@dhk.co.za
 www.dhk.co.za

Jakupa Architects (Pty) Ltd
 Co Reg No 2011/146132/07
 VAT NO 4520222969
 99 Bultenkant Street
 Cape Town, 8001
 021 462 1824
 info@jakupa.co.za
 www.jakupa.co.za

C:\Users\jdh\Desktop\09(005)_Sixth Floor_Block B Fifth Level_001.dwg 2021-09-05 10:00:00 am@dhk.co.za